


PLAN OF LAND IN MASHPEE

Whitney & Bassett, Engineers

26502A

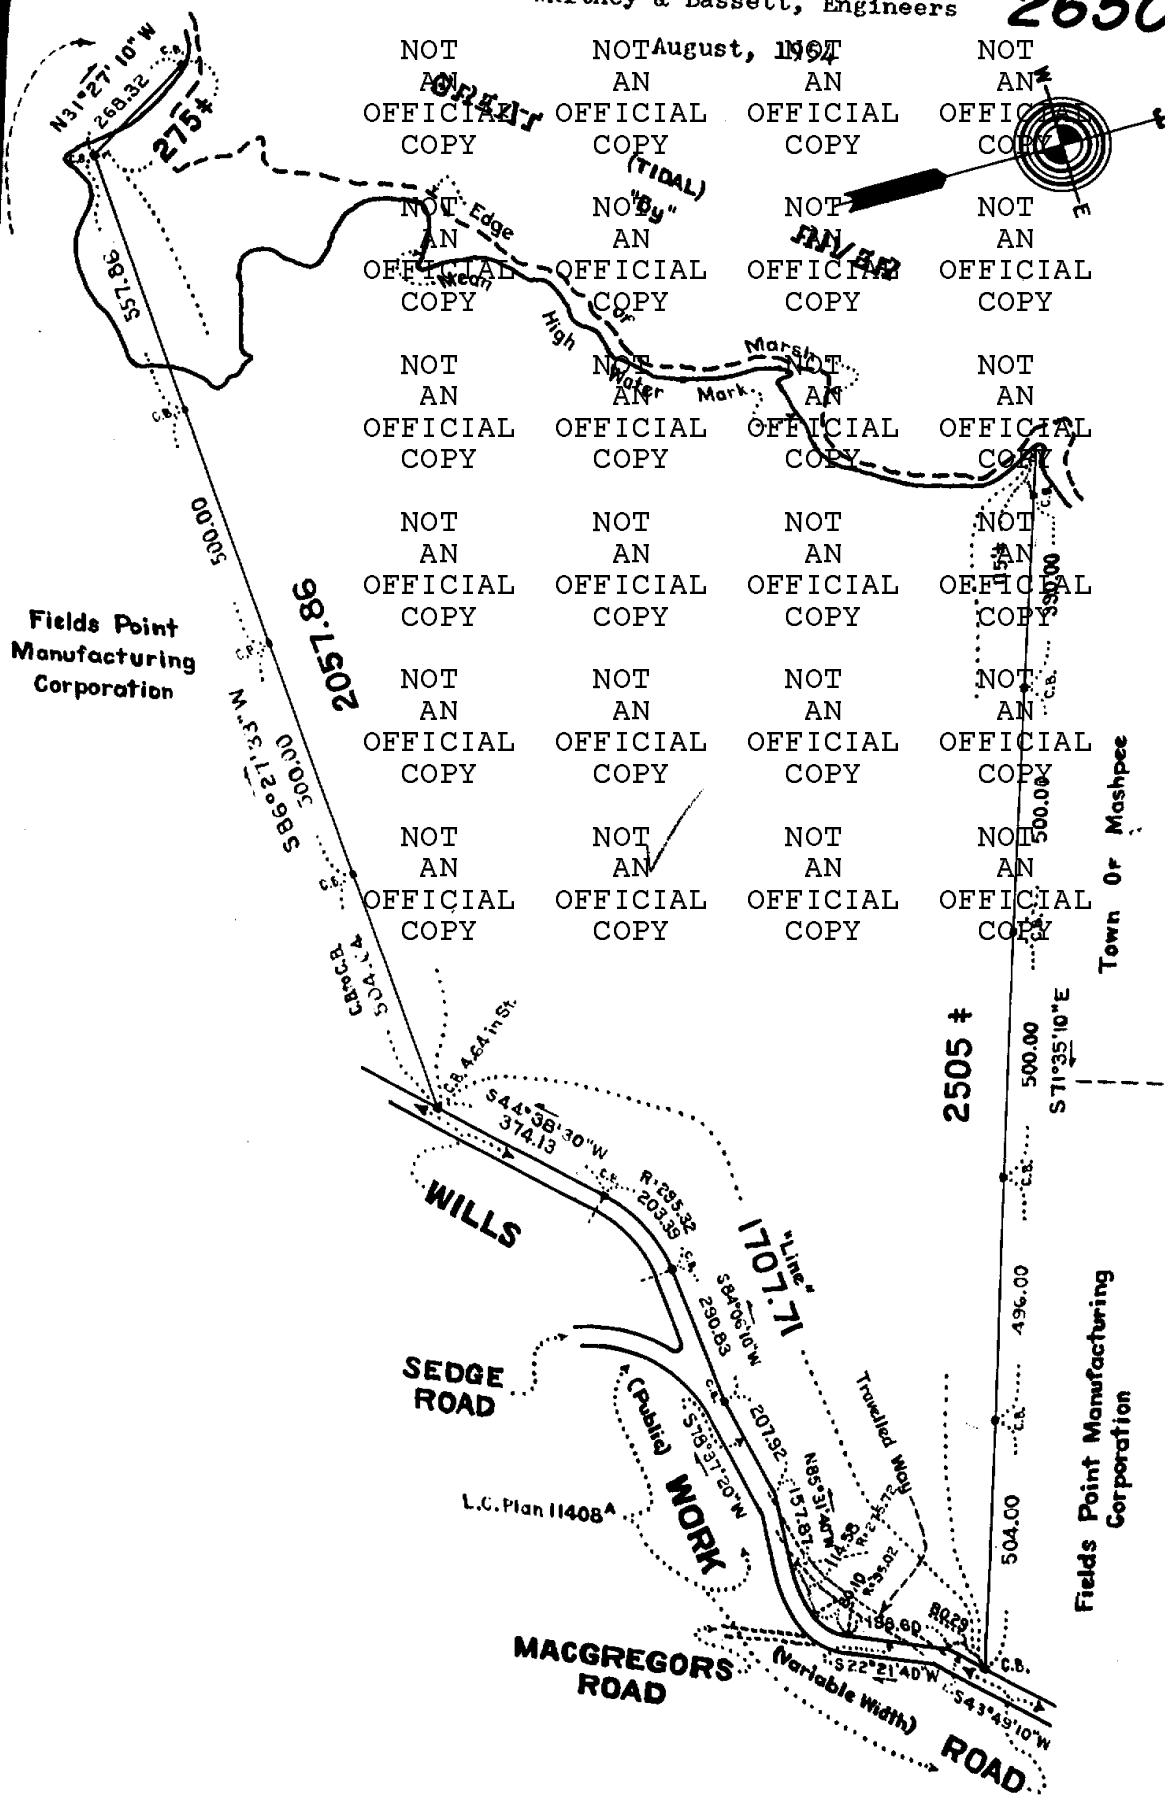

NOT AN OFFICIAL COPY	NOT AN OFFICIAL COPY	NOT AN OFFICIAL COPY	NOT AN OFFICIAL COPY
NOT AN OFFICIAL COPY	NOT AN OFFICIAL COPY	NOT AN OFFICIAL COPY	NOT AN OFFICIAL COPY
NOT AN OFFICIAL COPY	NOT AN OFFICIAL COPY	NOT AN OFFICIAL COPY	NOT AN OFFICIAL COPY
NOT AN OFFICIAL COPY	NOT AN OFFICIAL COPY	NOT AN OFFICIAL COPY	NOT AN OFFICIAL COPY
NOT AN OFFICIAL COPY	NOT AN OFFICIAL COPY	NOT AN OFFICIAL COPY	NOT AN OFFICIAL COPY
NOT AN OFFICIAL COPY	NOT AN OFFICIAL COPY	NOT AN OFFICIAL COPY	NOT AN OFFICIAL COPY
NOT AN OFFICIAL COPY	NOT AN OFFICIAL COPY	NOT AN OFFICIAL COPY	NOT AN OFFICIAL COPY
NOT AN OFFICIAL COPY	NOT AN OFFICIAL COPY	NOT AN OFFICIAL COPY	NOT AN OFFICIAL COPY
NOT AN OFFICIAL COPY	NOT AN OFFICIAL COPY	NOT AN OFFICIAL COPY	NOT AN OFFICIAL COPY

Fields Point Manufacturing Corporation

Town of Mashpee

Fields Point Manufacturing Corporation

Copy of part of plan filed in
LAND REGISTRATION OFFICE
 MARCH 14, 1956
 Scale of this plan 300 feet to an inch
 C.M. Anderson, Engineer for Court
 46-6-1 46-6-4 46-6-3