


SUBDIVISION PLAN OF LAND IN MASHPEE

Whitney & Bassett, Surveyors

26502C

SHEET 1

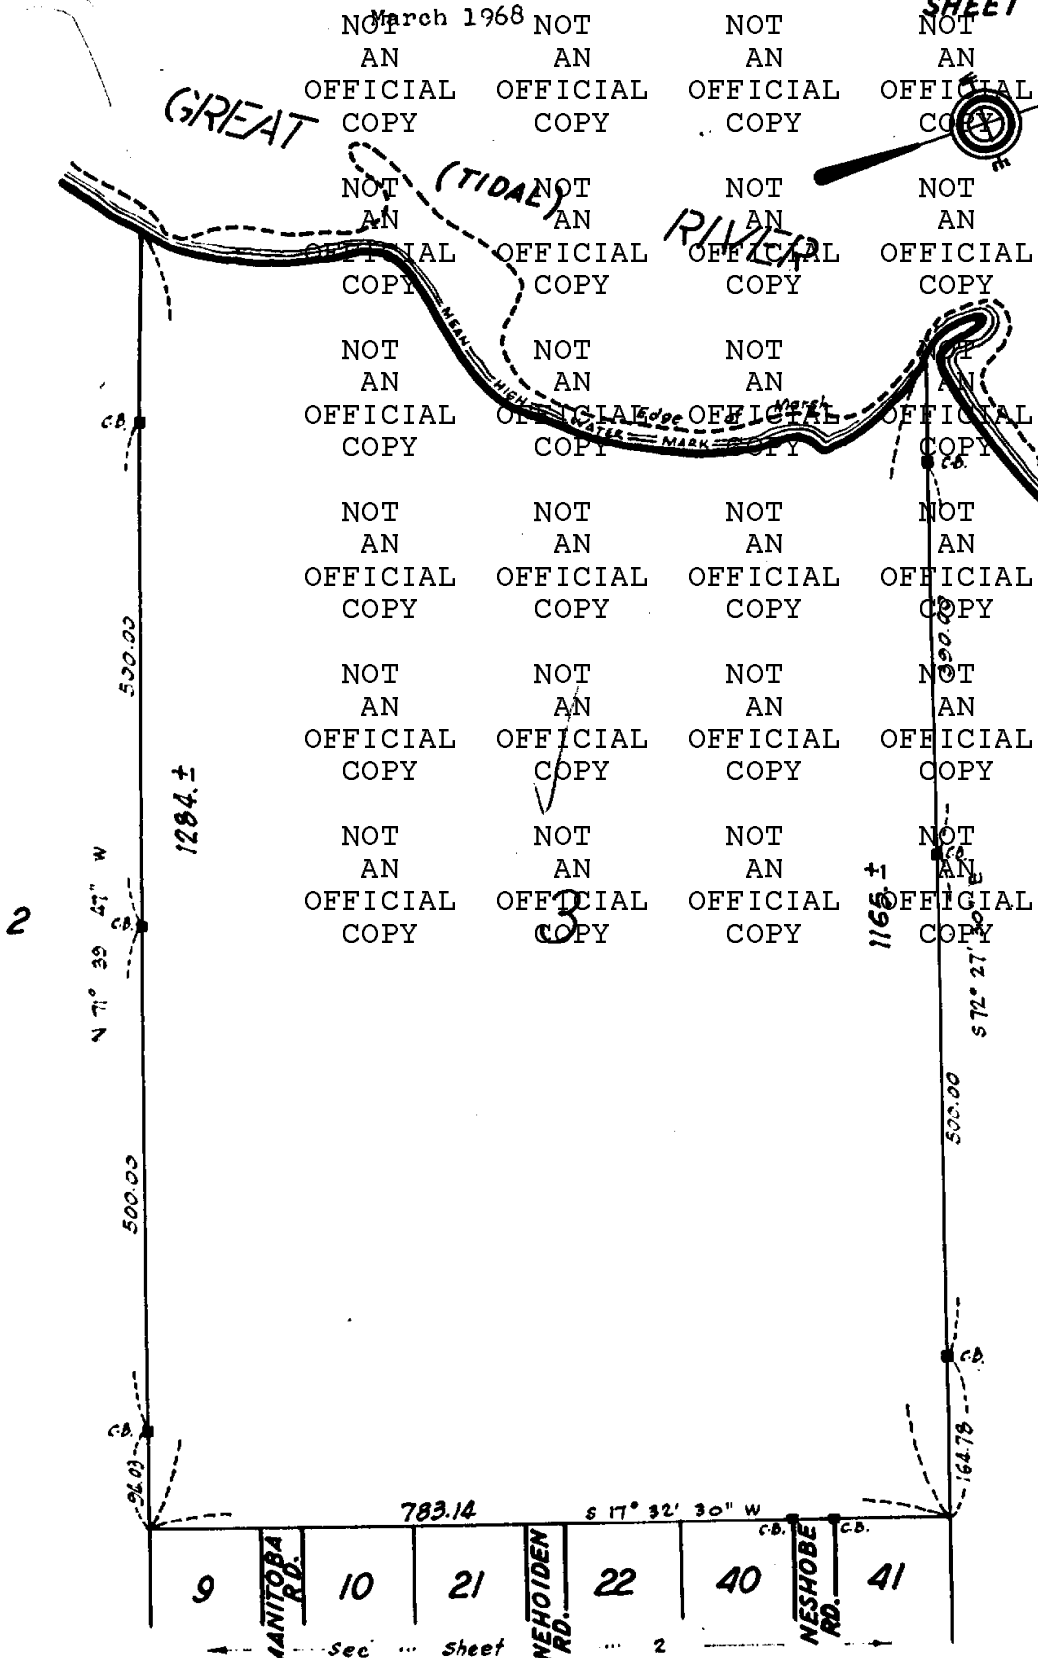

Subdivision of Lot
 Shown on Plan 26502B
 Filed with Cert. of Title No. 21704
 Registry District of Barnstable County

Separate certificates of title may be issued for land
 shown hereon and on sheet 2 as lots 3 thru 52
 By the Court.


Copy of part of plan
 filed in
LAND REGISTRATION OFFICE
 AUG. 15, 1968
 Scale of this plan 150 feet to an inch
 C.M. Anderson, Engineer for Court/L

Aug. 16, 1968

Whitney & Bassett
 Recorder.

26502C


SHEET 2

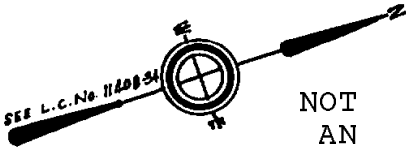

NOT AN OFFICIAL COPY NOT AN OFFICIAL COPY NOT AN OFFICIAL COPY NOT AN OFFICIAL COPY

NOT AN OFFICIAL COPY NOT AN OFFICIAL COPY NOT AN OFFICIAL COPY NOT AN OFFICIAL COPY

Town of Mashpee

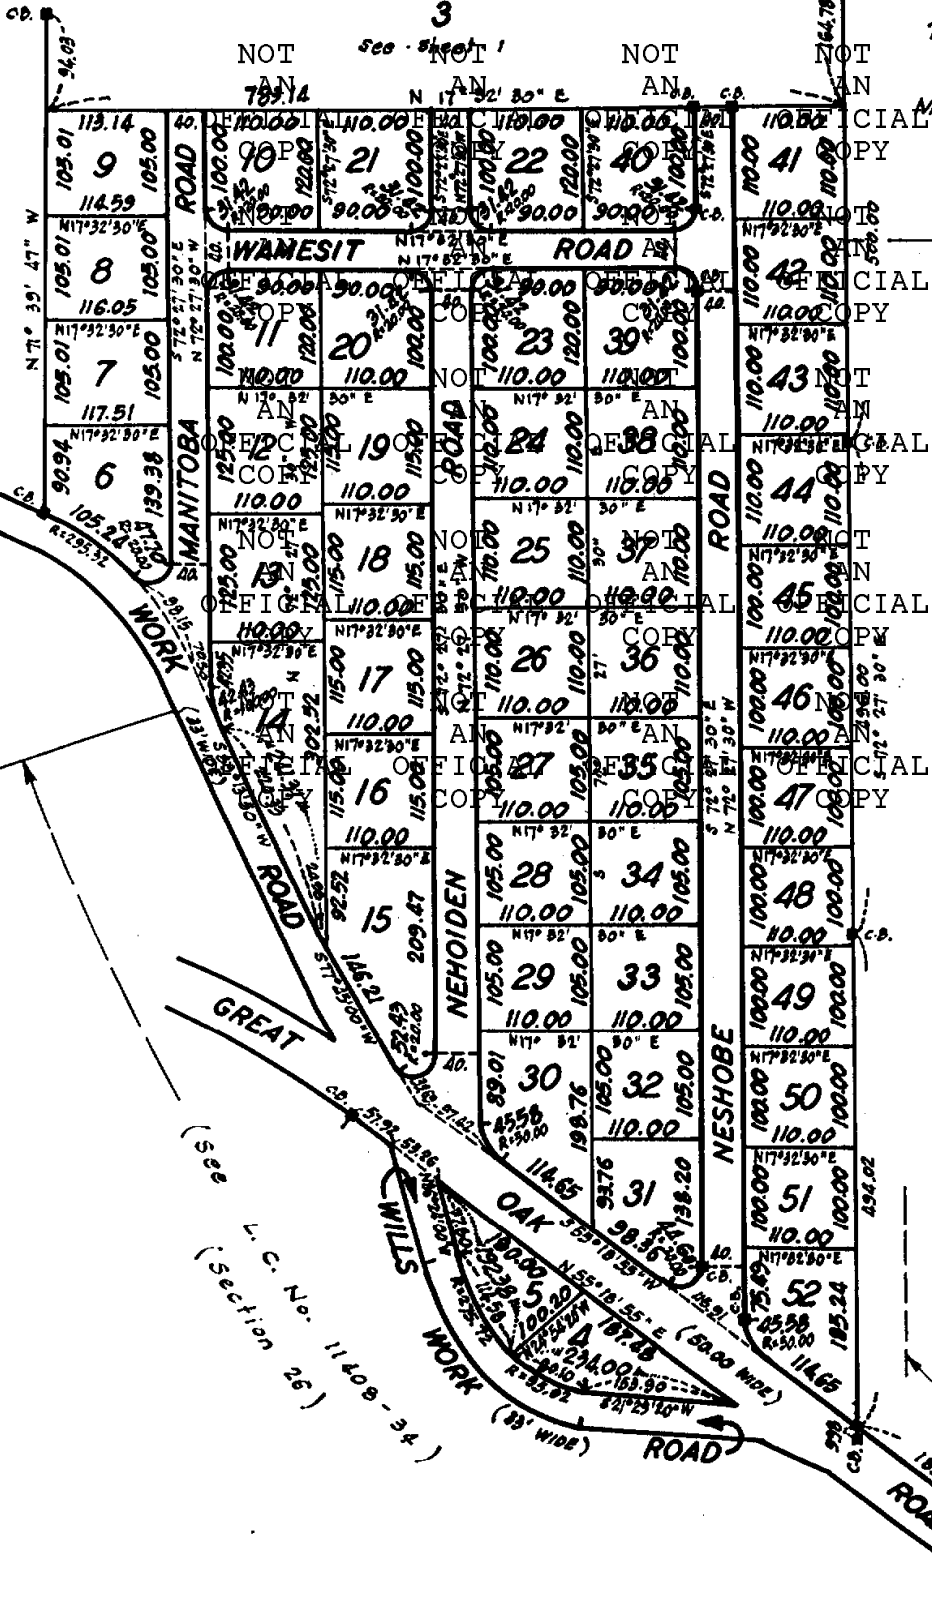

Fields Point Manufacturing Corporation

See L.C. No. 35464 A (Pending)

(See L.C. No. 11408-34 (Section 26))

Scale of this plan 150 feet to an inch