


SUBDIVISION PLAN OF LAND IN MASHPEE

26502^F

Whitney & Bassett, Surveyors

NOT AN OFFICIAL COPY	NOT AN OFFICIAL COPY	NOT AN OFFICIAL COPY	NOT AN OFFICIAL COPY
March 1970	AN	AN	AN

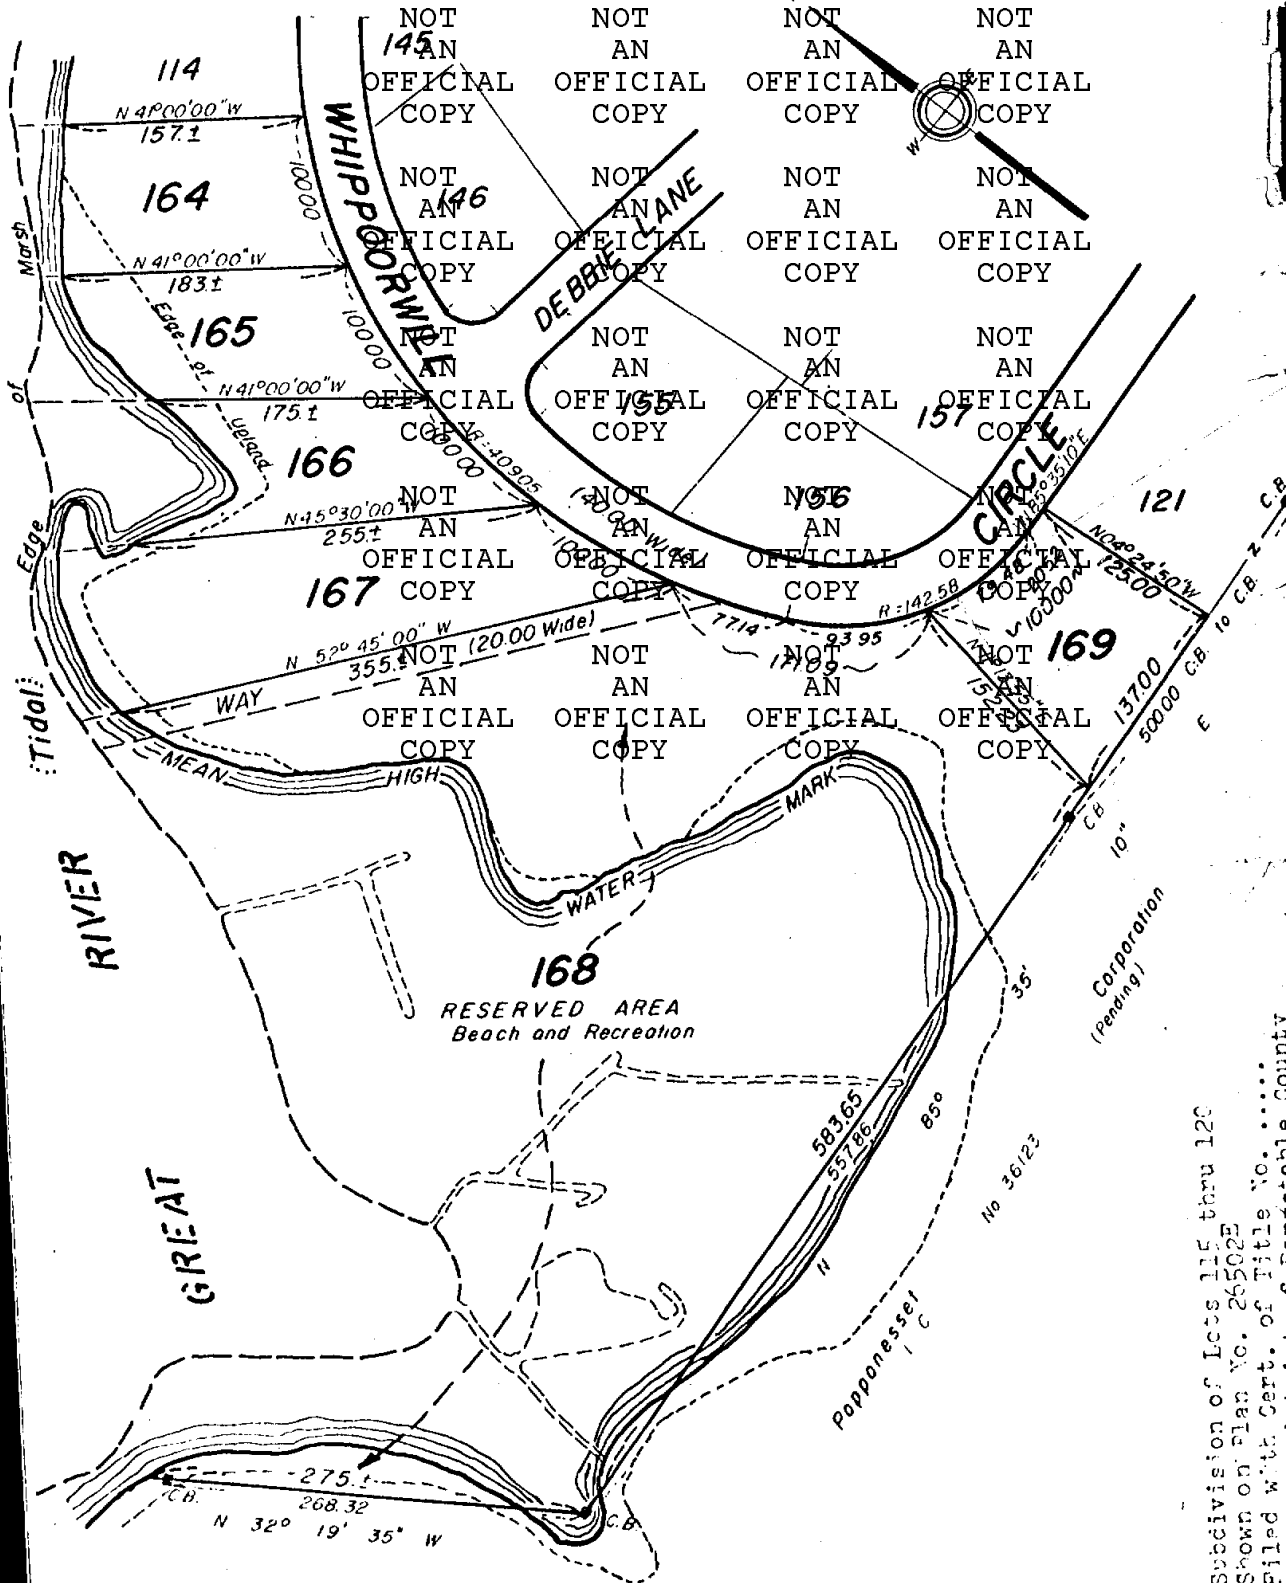

Separate certificates of title may be issued for land shown hereon as Lots 164 thru 169 By the Court.

MARCH 25, 1971

Margaret M. Daly
Recorder.

Copy of part of plan filed in
LAND REGISTRATION OFFICE
APRIL 28, 1970
Scale of this plan 100 feet to an inch
R.L. Woodbury, Engineer for Court

Subdivision of Lots 115 thru 120
Shown on Plan No. 26502E
Filed with Cert. of Title No.
in Barnstable County